




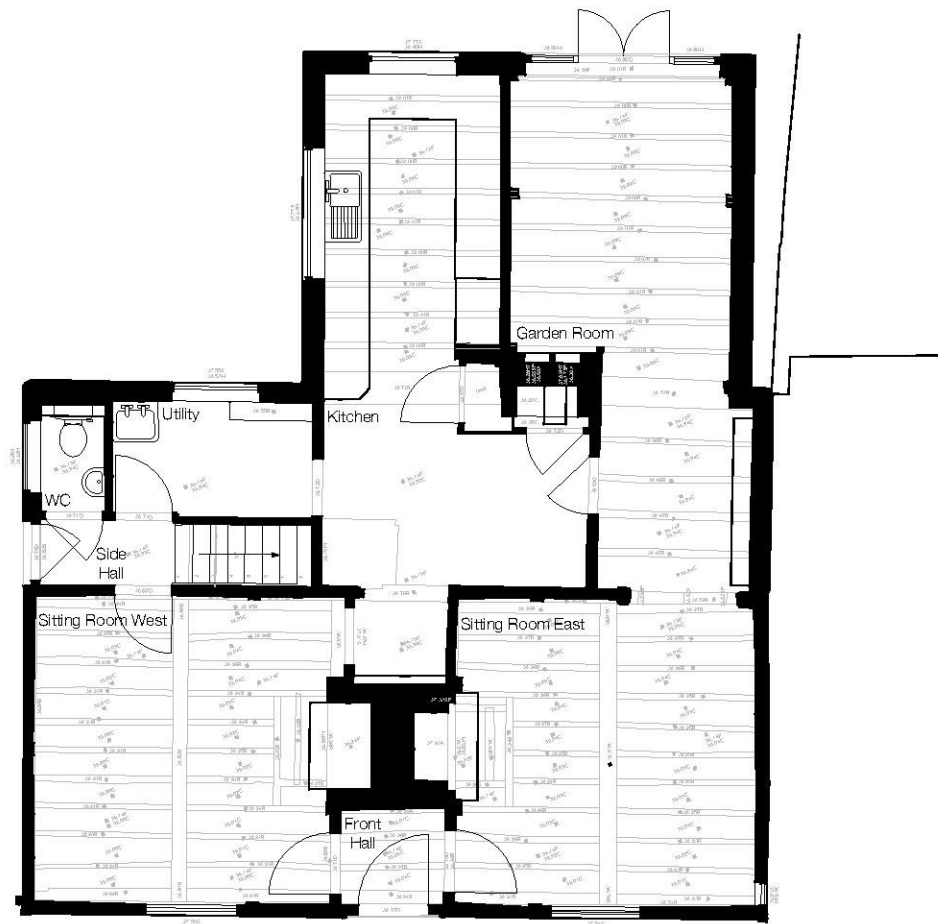

Ground Floor

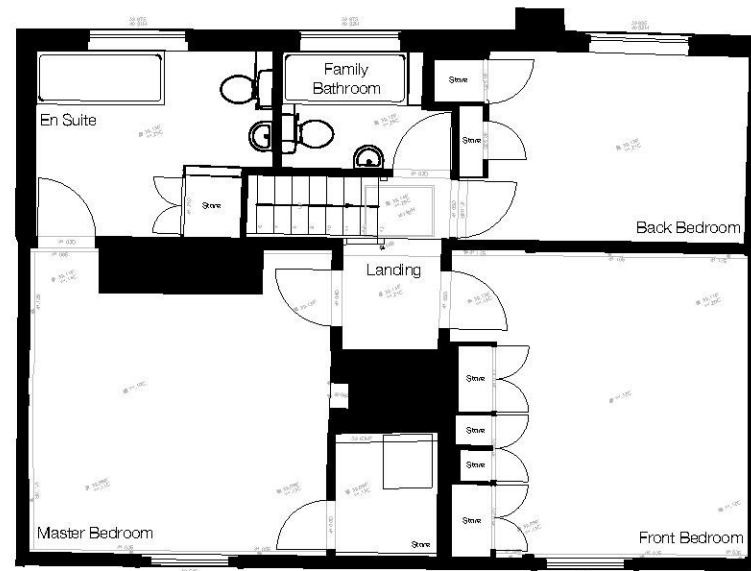

First Floor

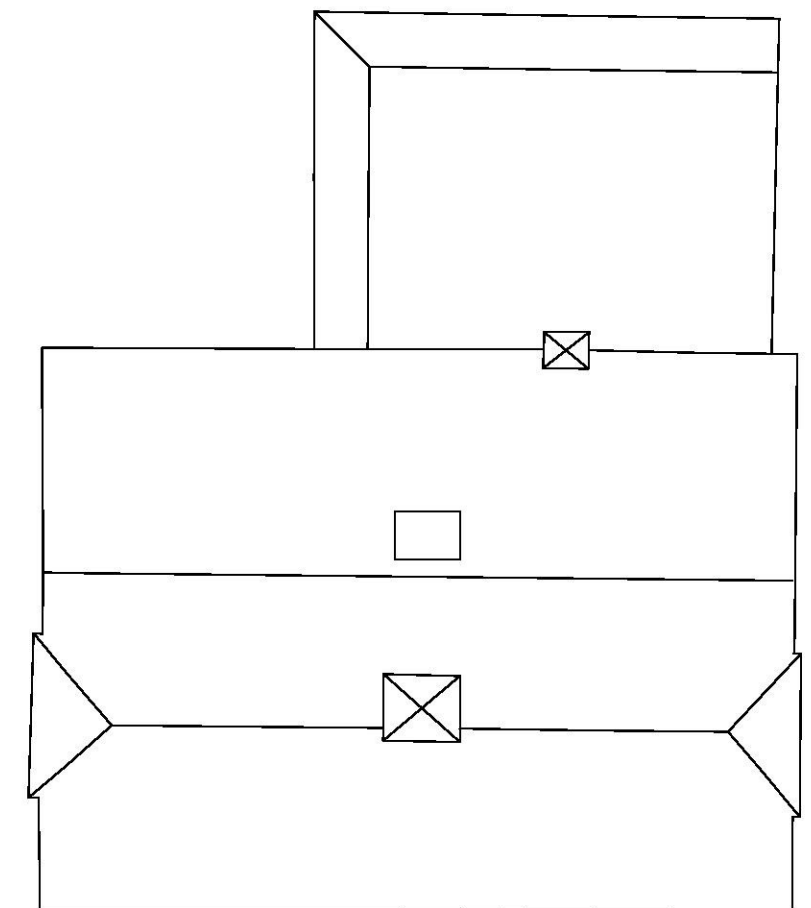

Roof

LEGEND FLOOR PLANS

FEATURE STYLES	
A	ARCH HEAD LEVEL
AL	ALARM SENSOR
AV	TV/CABLE POINT
B	BEAM SIGHT LEVEL
BT	TELECOM
D	DOOR HEAD LEVEL
C	CEILING LEVEL
OL	COVER LEVEL
F	FLOOR LEVEL
PR	PLAT ROOF LEVEL
W	WINDOW HEAD LEVEL
HL	HALF LANDING
HT	LEVEL OF EXISTING FEATURE
LS	LIGHT SWITCH
P	PUMP/STUMBL
PP	POWER POINT
PT	CEILING PITCH
S	WINDOW SILL LEVEL
SC	SUBSPRINGS OR SPRING LEVEL
SP	ARCH SPRING LEVEL
SW	ELECTRIC SWITCH
TS	BEAM TOP
TH	THERMOSTAT
WL	WALL MOUNTED LIGHT
J	UNDERSIDE OF WINDOW/JOST



PLANNING

Annabel Brown Architect		JOB TITLE: A15414 - The Forge, 6 London Road.	
+44 (0) 1621 870000 annabel@annabel-brown.com	17 High Street Maldon CM9 5PE	CLIENT NAME: Schuyler and Emma Pratt	DRAWING NO: A15414 - SP REVISION:
DRAWING TITLE: Surveyed Plans		DATE: August 2015 SCALE: 1:100 @ A3	