


GROUND FLOOR PLAN



FIRST FLOOR PLAN

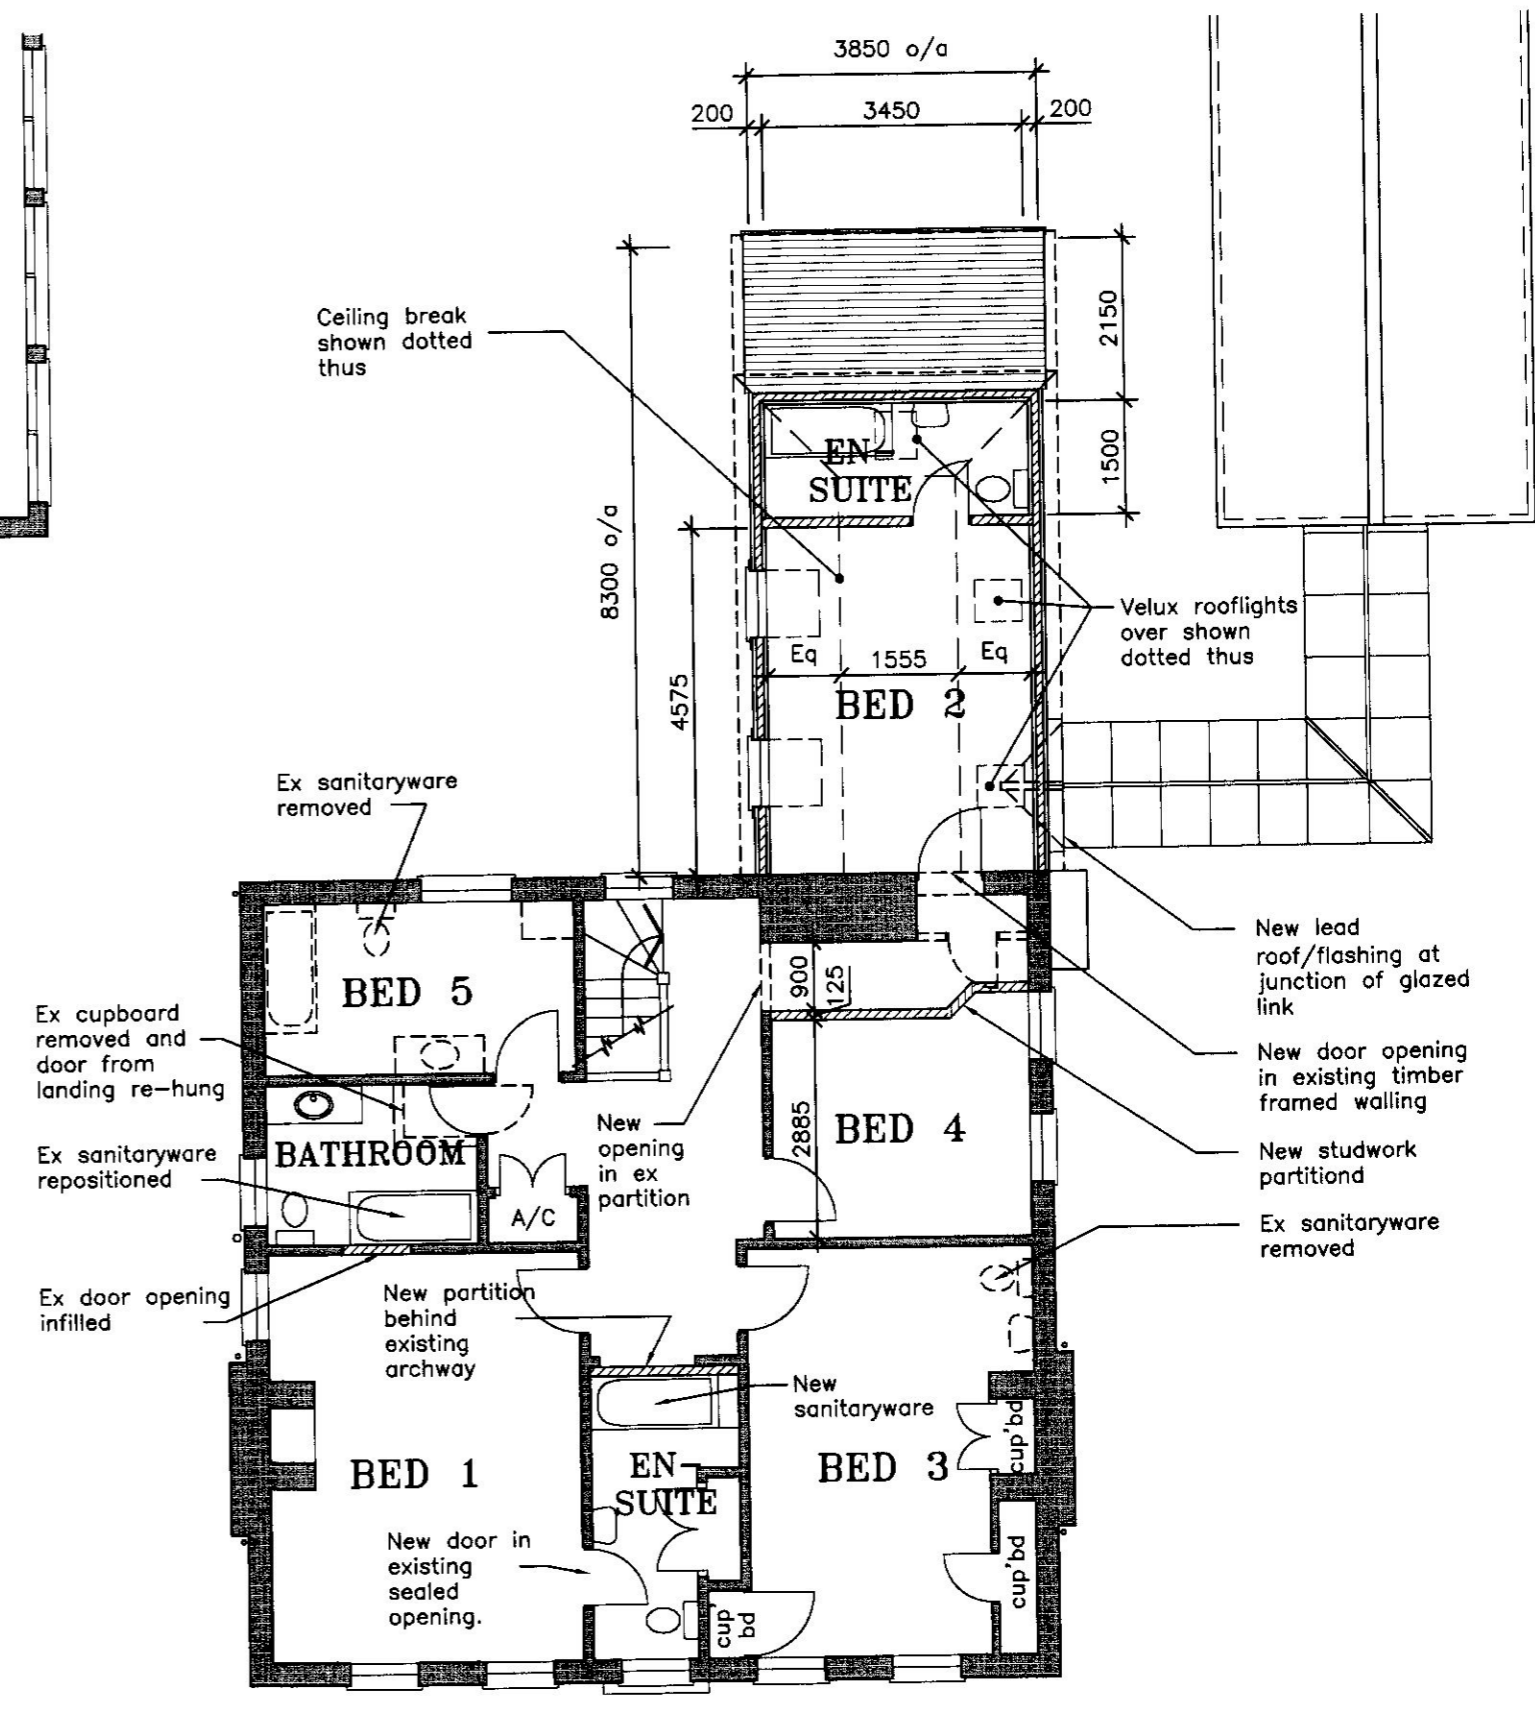

B	Dec 04	Revisions from meeting with Planners
A	Oct 04	Revisions to suit client's requirements
Rev	Date	Revisions



FLOOR PLANS AS PROPOSED

PROPOSED EXTENSION to  
 BRICKHOUSE FARM, BRAXTED ROAD,  
 KELVEDON, ESSEX CO5 9BS  
 For: Mr. & Mrs. R. Campbell

CBS CUMBERS MBIAT  
 59 TENTERFIELD RD. MALDON  
 TEL & FAX: 01621 840404  
 MOBILE : 07944959475

SCALE : 1:100 © A3  
 DATE : Oct 04  
 DRAWN BY : CBSC  
 DRG.No : 178/11 B