


THE BLACK LION

REDEVELOPMENT PROPOSALS

PLAN AS EXISTING AND AS PROPOSED
NB No structural alterations

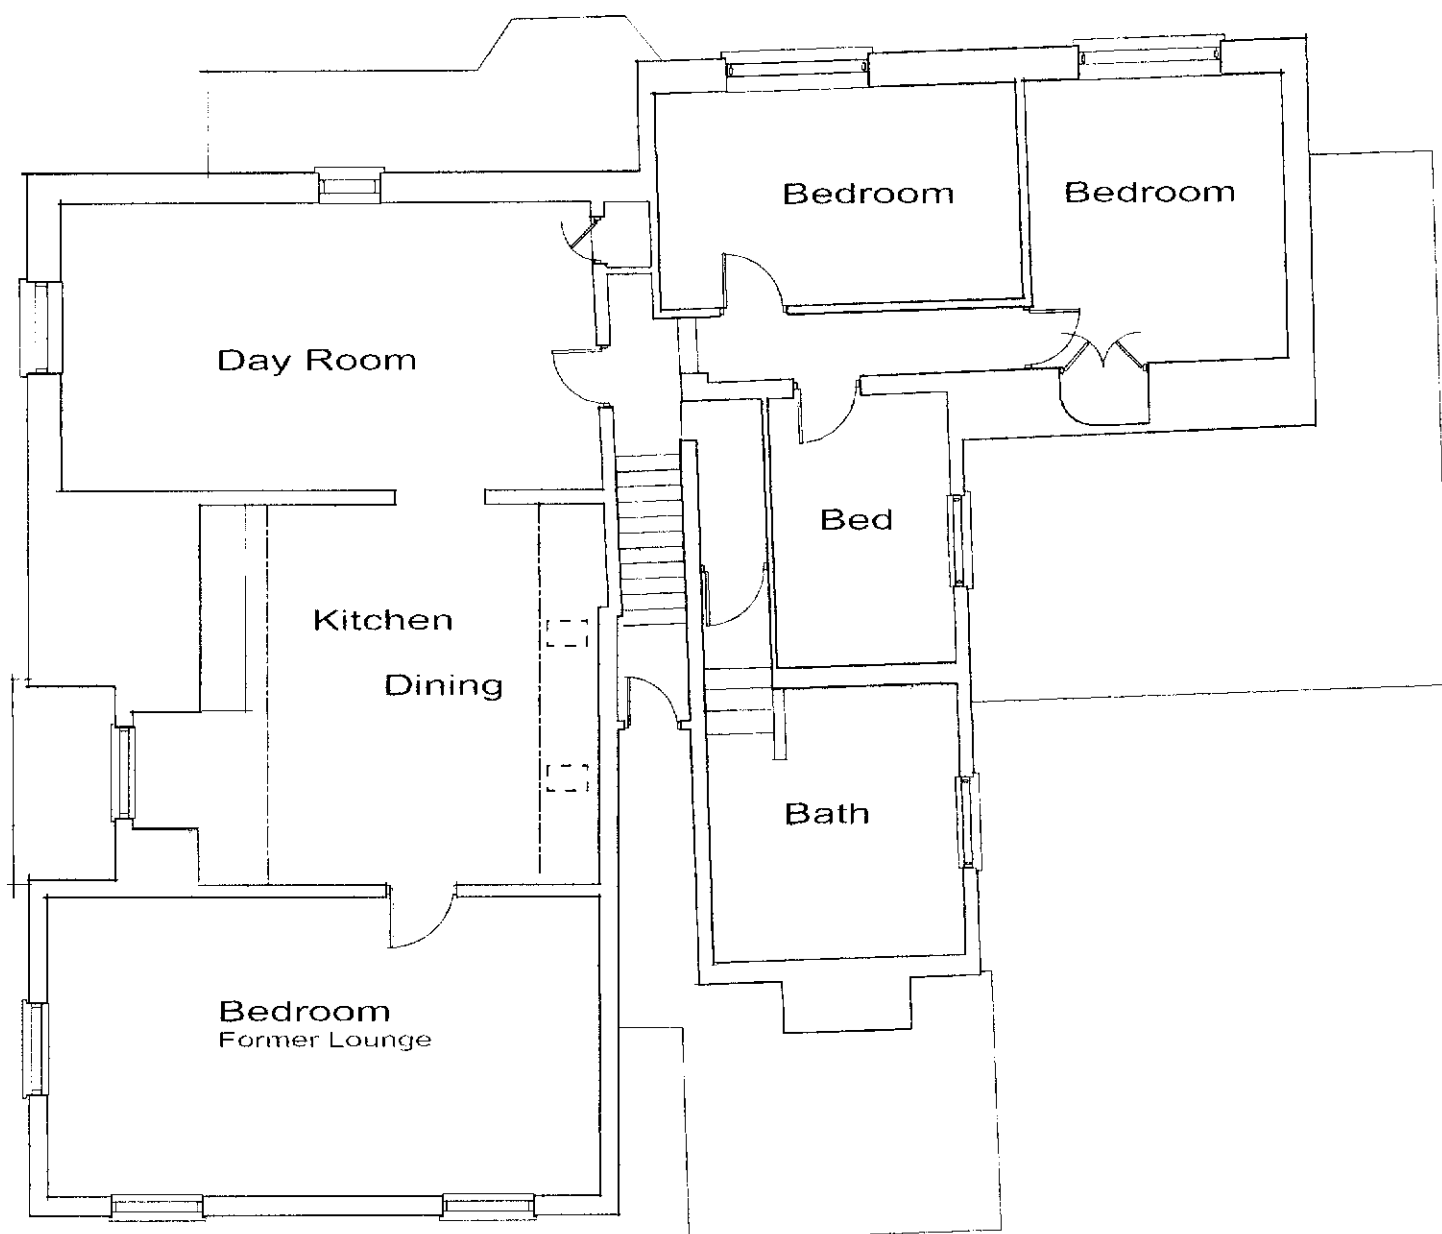

FIRST FLOOR PLAN 1:100

CLARK PARTNERSHIP

ARCHITECT : INTERIOR DESIGNERS
14 WINDWARD WAY, SOUTH WOODHAM FERRERS,
CHELMSFORD, ESSEX, CM3 5YU
TEL : 01 245 32 95 95 MOBILE 077 588 16612

PROPOSAL Residential Development

ADDRESS BLACK LION PH
Burnham Rd Althorne

SCALE as shown

JOB NO. 09/0704/04^{1st} DATE APR 09