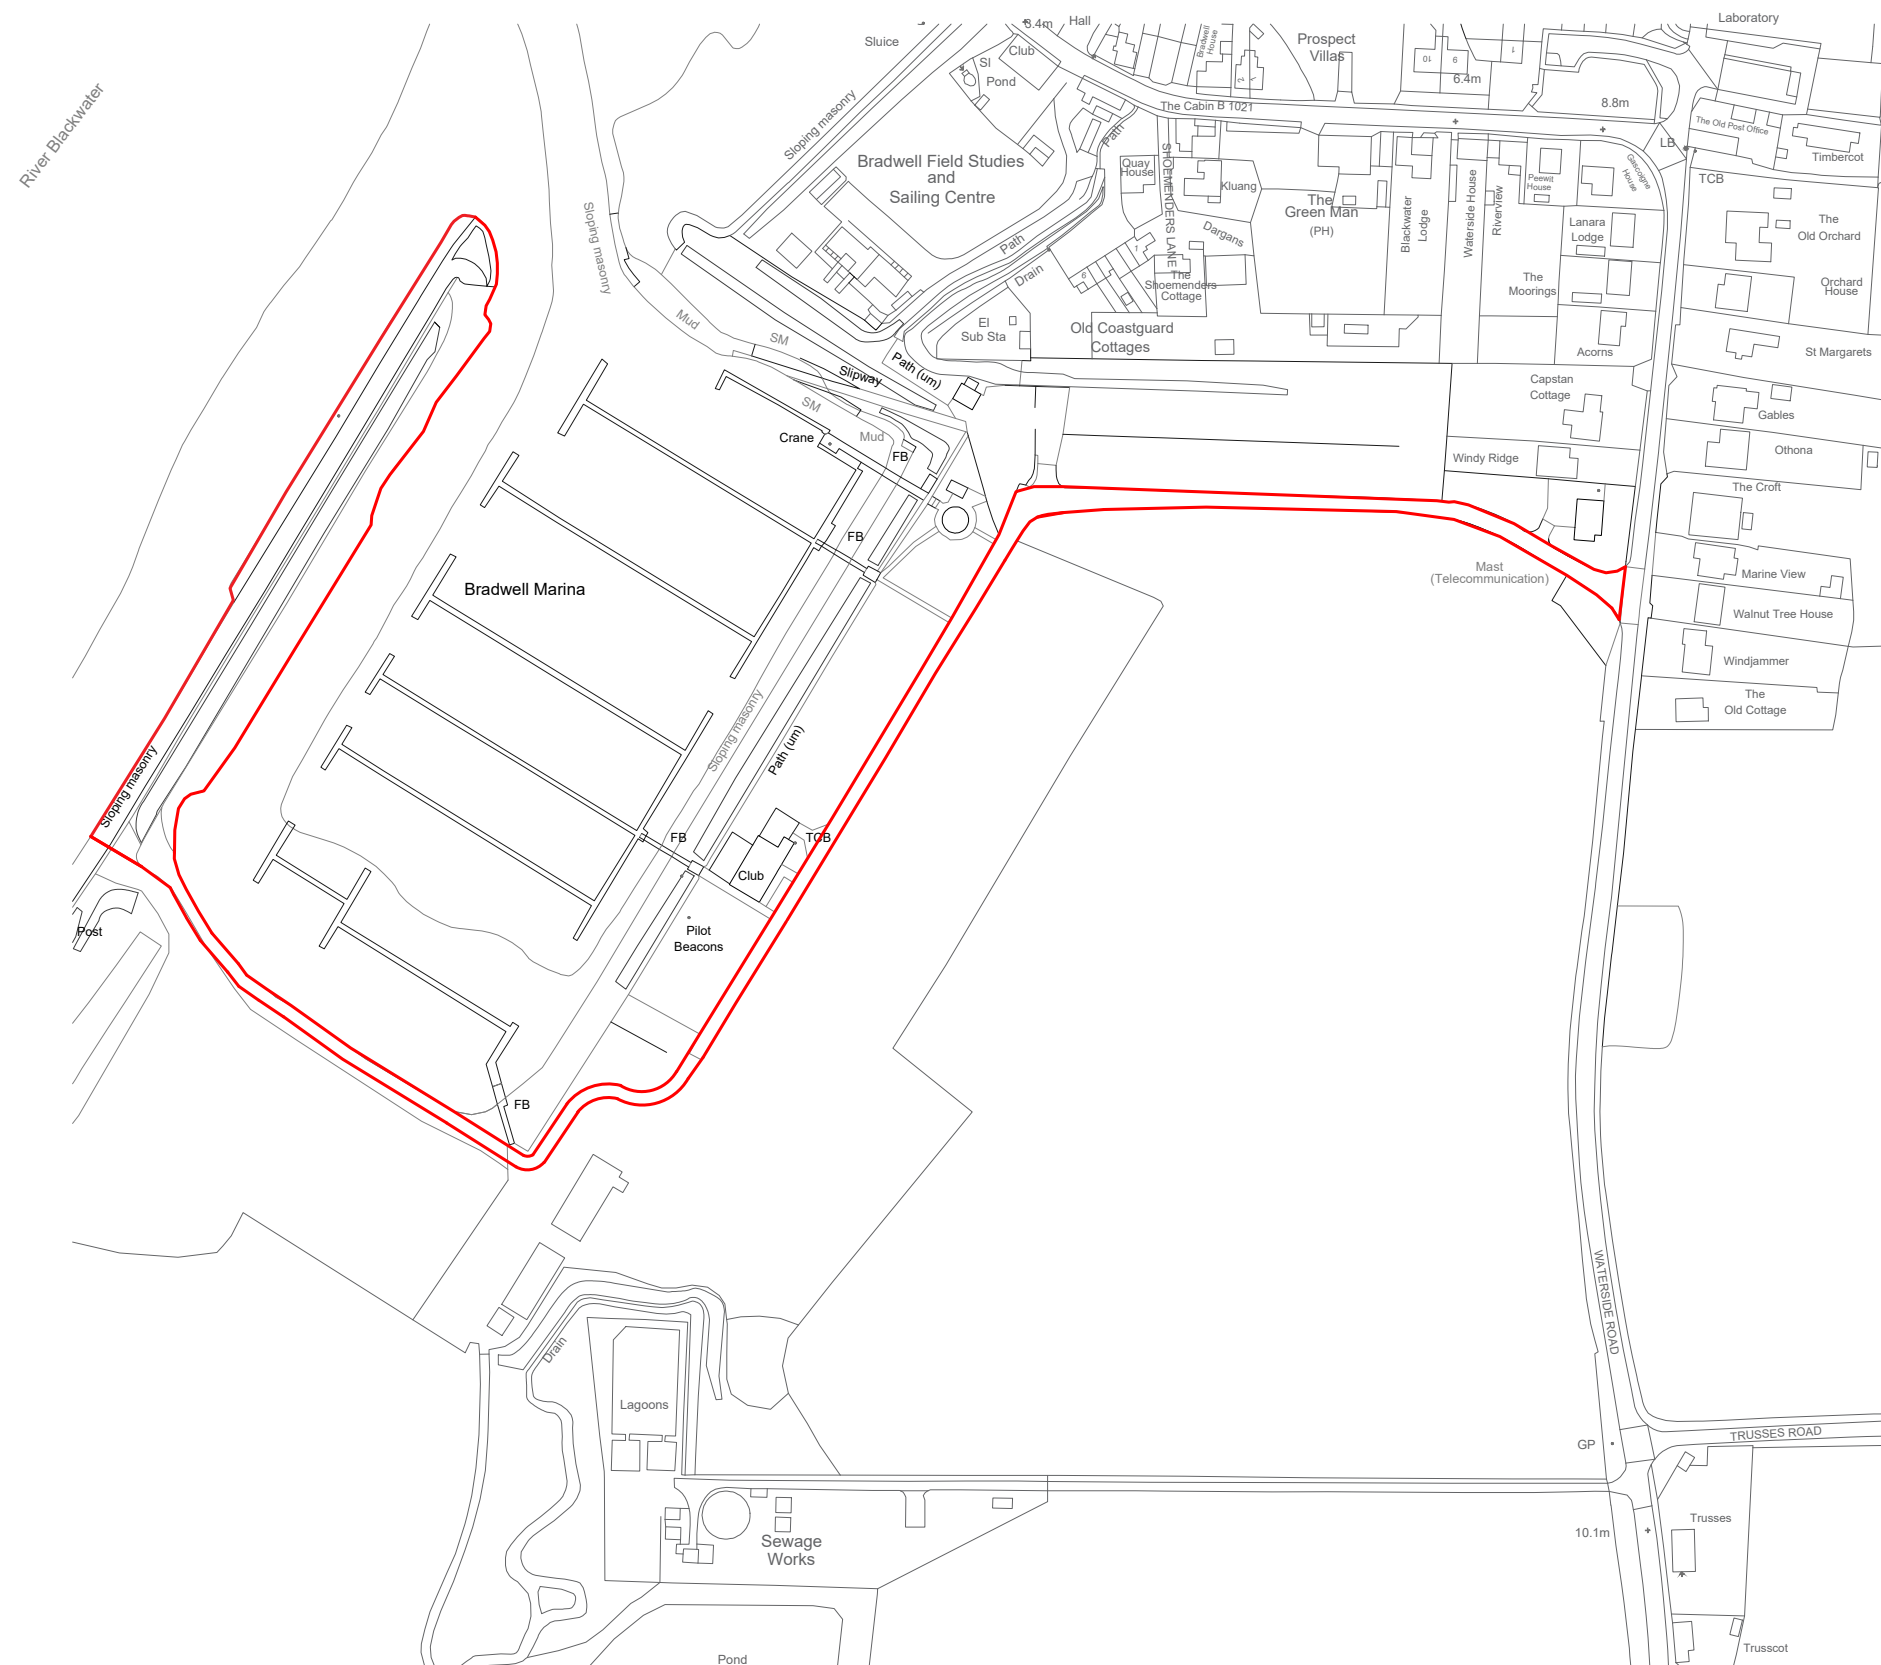


Client	
--------	--

PORT FLAIR LTD

Job Title

BRADWELL MARINA

Drawing Title

LOCATION PLAN

T M | A

CHARTERED SURVEYORS PROPERTY CONSULTANTS

THE GATEHOUSE
116-118 RAINSFORD ROAD CHELMSFORD
ESSEX CM1 2QL
TELEPHONE 01245 210060

ARCHITECT
TMA

DRAWN	AH
-------	----

DATE	May 25
------	--------

SCALE
1:2500@A3

3	T. MATTHEWS
---	-------------

DRAWING NO.
TMA/1032/01

REVIS
B

Scale of 1:2500

