

Tel: 01621 892667  
07866 039275



Park House  
Wickham Hall Lane  
Wickham Bishops  
Witham  
Essex  
CM8 3JJ

Maldon District Council  
(Planning Services)  
Princes Road  
Maldon  
Essex  
CM9 5DL

For the attention of Kate Stephens

7th August 2008

Park House, Wickham Hall Lane  
FUL/MAL/07/1263

With reference to my telephone conversation with you a few weeks ago I now submit hopefully for minor adjustment, David Banks (Structural Engineer) drawing of proposed staircase which we would like to add to the balcony. He has drawn two for us or you to decide upon.

I look forward to hearing from you.

Many thanks

A handwritten signature in black ink that reads "Linda Adcock". The signature is fluid and cursive, with a long, sweeping underline that extends to the right.

Linda Adcock

DAVID BANKS

C.Eng., M.I.C.E., M.I.Struct.E., F.Cons.E.

Consulting Structural Engineer

01621  
860686

Contract

Park House


Part of Structure

Sheet No.

Job No.

Calcs. by

Date

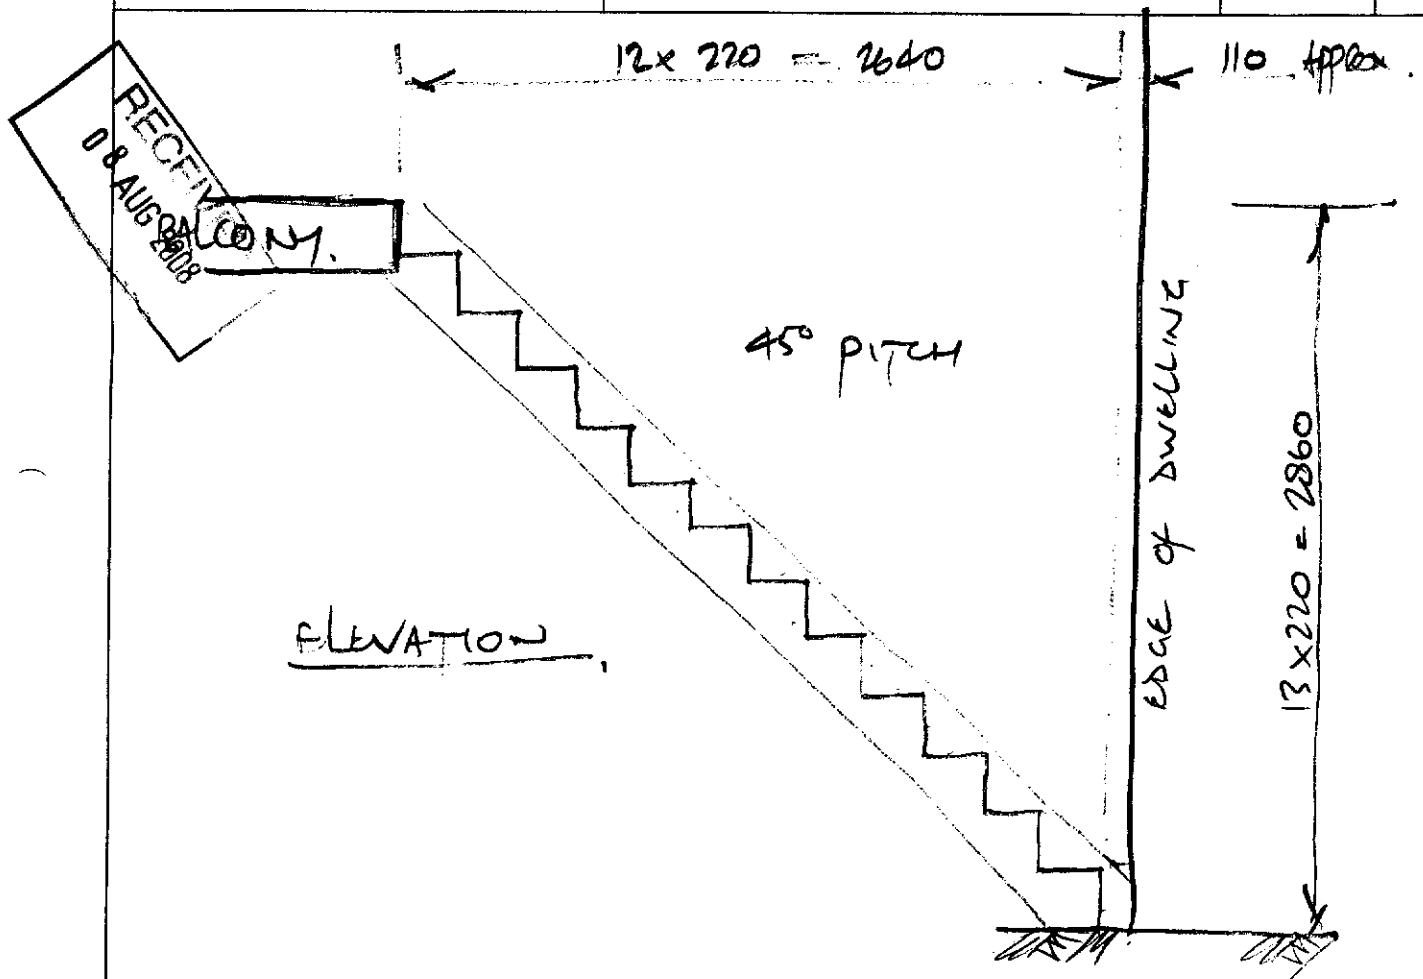

BALCONY  
LEVEL

TOP  
LANDING

DOWN

PLAN

CAST IRON  
CIRCULAR  
STAIR.

