


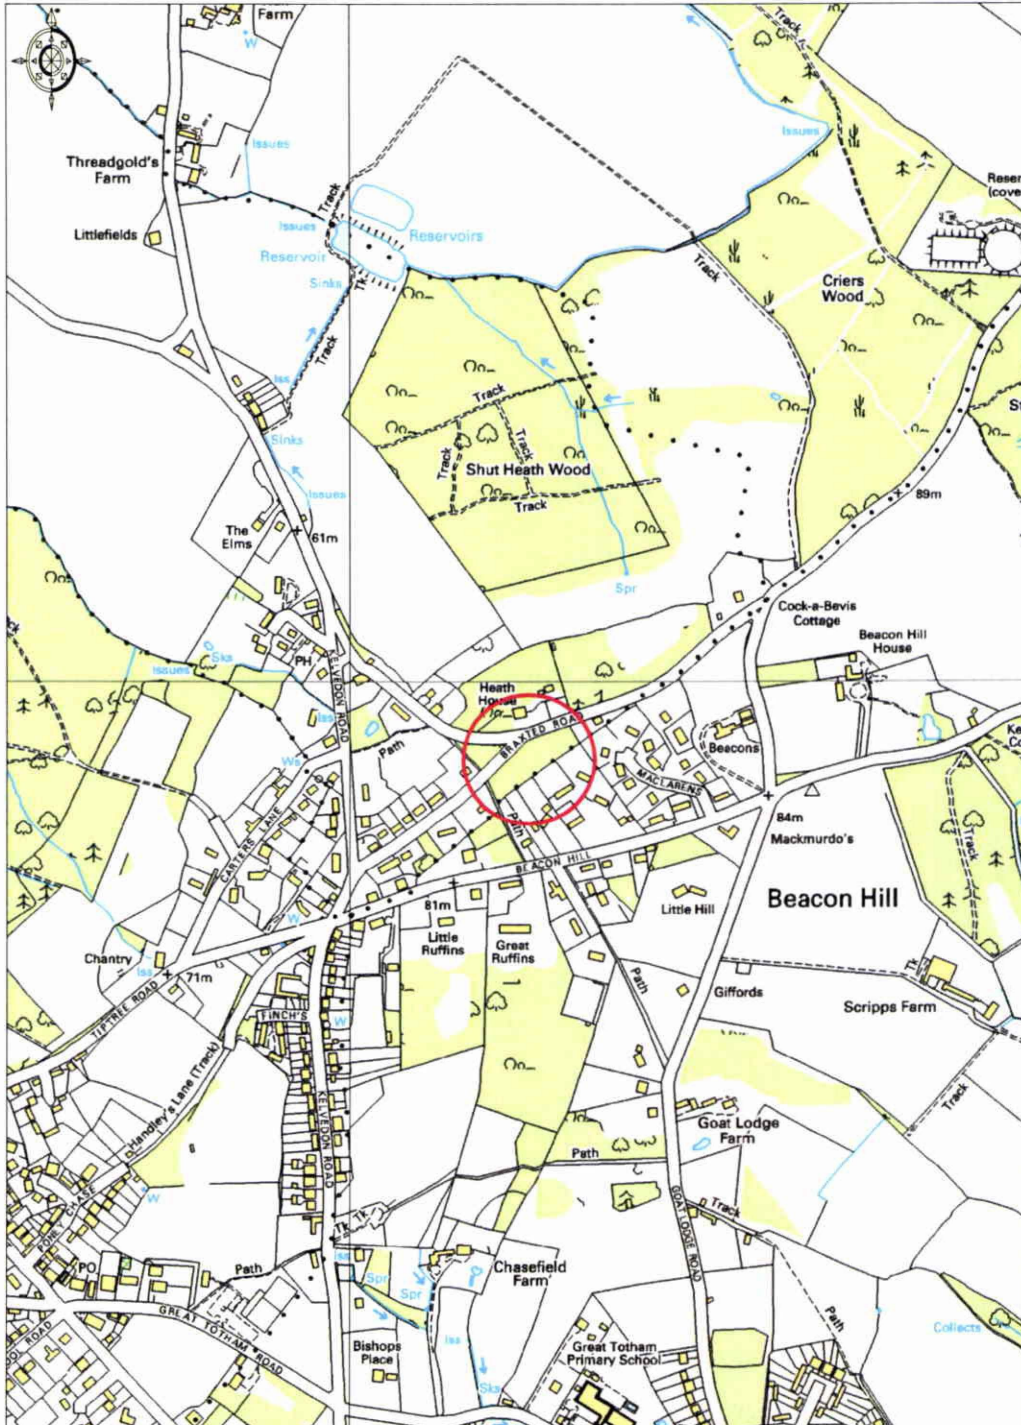

Project: Land Associated with Heath House  
 Title: Location Map  
 Scale: 1:10,000 Date: September 2010  
 Drawing: 10.1453/01



Ordnance Survey © Crown Copyright 2010. All rights reserved.  
 Licence number 100020449. Plotted Scale - 1:10000



Smart Planning Ltd, Old School House, Rettendon Turnpike, Battlesbridge, Essex SS11 7QL  
 T 0870 013 6996 F 0870 013 6995 E spl@smartplanning.co.uk W www.smartplanning.co.uk

Registered in England No. 04369649 OS Licence Number 100042413

**All your development needs**