


LEVEL MONITORING - RELATIVE SURVEY READINGS

Provider Details		Client Details		Risk Address	
Name:	MHN Ltd	Insurance Co.:	Aviva	Occupier:	Mrs Janet & Mr Barclay
		Client Name:	Crawford	Address:	12 St Stephens Rd
Date of Issue:	17/2/11	Technical Mgr:		Address:	Cold Newton
		Email:		Town:	Chelmsford
		Client Ref:	SU0904788	County:	
		Address:	National Subsidence Unit	Post Code:	CM3 6JE
		Address:	4th Floor 30 St Pauls Square	Tel Home:	01621 828 576
		Town:	Birmingham	Tel Work:	
		County:		Mobile:	07751 551 522
		Post Code:	B3 1QZ	Other:	
		Other Email:	subsidence.monitoring@crawco.co.uk	Other:	

Target Date:														
Reading Date:				21/9/09	17/11/09	12/1/10	6/3/10	28/4/10	24/6/10	31/8/10	19/10/10	21/12/10	15/2/11	
Issue Date:				22/9/09	18/11/09	13/1/10	7/3/10	29/4/10	25/6/10	2/9/10	20/10/10	23/12/10	17/2/11	
Row No.	Point Name	X Co-ordinate	Y Co-ordinate	1	2	3	4	5	6	7	8	9	10	11
1	3	0.00	0.00	9.8359	9.8385	9.8478	9.8539	9.8572	9.8583	9.8389	9.8441	9.8509	9.8552	
2	4	4.00	0.00	9.9610	9.9600	9.9622	9.9646	9.9660	9.9662	9.9590	9.9608	9.9632	9.9646	
3	5	8.50	0.00	9.9827	9.9815	9.9818	9.9830	9.9827	9.9823	9.9818	9.9821	9.9820	9.9819	
4		8.50	4.00											
5	6	12.90	4.00	10.0000	10.0000	10.0000	10.0000	10.0000	10.0000	10.0000	10.0000	10.0000	10.0000	
6		12.90	6.30											
7	7	14.60	6.30	10.0174	10.0182	10.0177	10.0181	10.0180	10.0175	10.0182	10.0179	10.0180	10.0183	
8	8	14.60	10.80	10.0022	10.0029	10.0020	10.0025	10.0027	10.0023	10.0026	10.0023	10.0027	10.0028	
9	9	14.60	15.30	9.9886	9.9910	9.9927	9.9933	9.9928	9.9924	9.9925	9.9918	9.9927	9.9925	
10	10	9.90	15.30	9.9651	9.9680	9.9758	9.9776	9.9774	9.9791	9.9714	9.9732	9.9758	9.9774	
11		9.20	15.30											
12	11	9.20	12.70	9.9952	9.9966	9.9993	10.0020	10.0024	10.0031	9.9971	9.9981	10.0003	10.0018	
13		9.20	9.70											
14		6.70	9.70											
15	12	6.70	11.70	9.8769	9.8780	9.8776	9.8802	9.8798	9.8801	9.8770	9.8776	9.8788	9.8799	
16	1	0.00	11.70	9.8742	9.8745	9.8721	9.8747	9.8750	9.8763	9.8743	9.8740	9.8742	9.8750	
17	2	0.00	5.00	9.8784	9.8785	9.8790	9.8809	9.8816	9.8808	9.8775	9.8782	9.8793	9.8807	
18														
19														
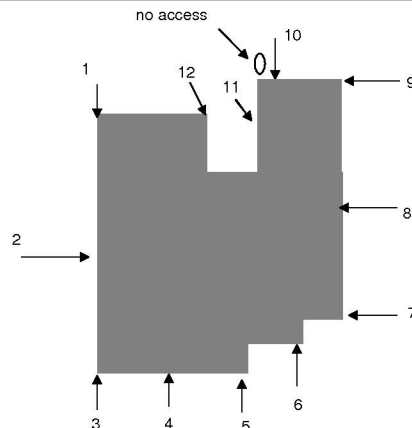


- 15/02/2011
The Occupier was not unduly worried
- The TBM was obstructed by a car
Readings have been made relative station 6.
- A common brickcourse could not be followed, subsequently relative data
- Further readings taken in Apr '11

LEVEL MONITORING - RELATIVE MOVEMENT SKETCH

Client: Crawford

Client Ref: SU0904788

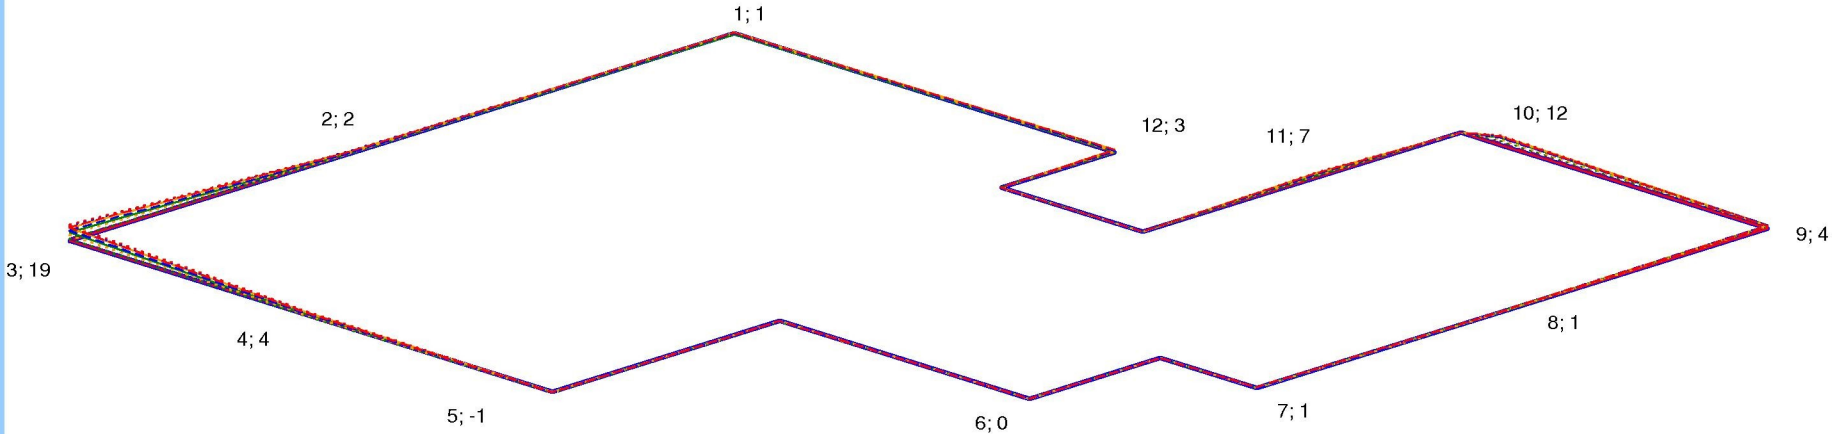

— Datum Reading	— Reading 1 (21/9/09)	- - - Reading 2 (17/11/09)	— Reading 3 (12/1/10)	— Reading 4 (6/3/10)
... Reading 5 (28/4/10)	... Reading 6 (24/6/10)	... Reading 7 (31/8/10)	... Reading 8 (19/10/10)	- - - Reading 9 (21/12/10)
- - - Reading 10 (15/2/11)	- - - Reading 11 (0/1/00)	- - - Reading 12 (0/1/00)		

Notes:
Vertical distorted scale 1: 20

Point labels give level difference of last reading from original datum in mm.

LEVEL MONITORING - RELATIVE SURVEY READINGS

Client: Crawford

Client Ref: SU0904788

Chart Scale 1:1000

